



Block: 2002
D.P.: 4782

Block: 2
Section: 20
D.P.: 7860

Block: 15
Section: 2
D.P.: 5831

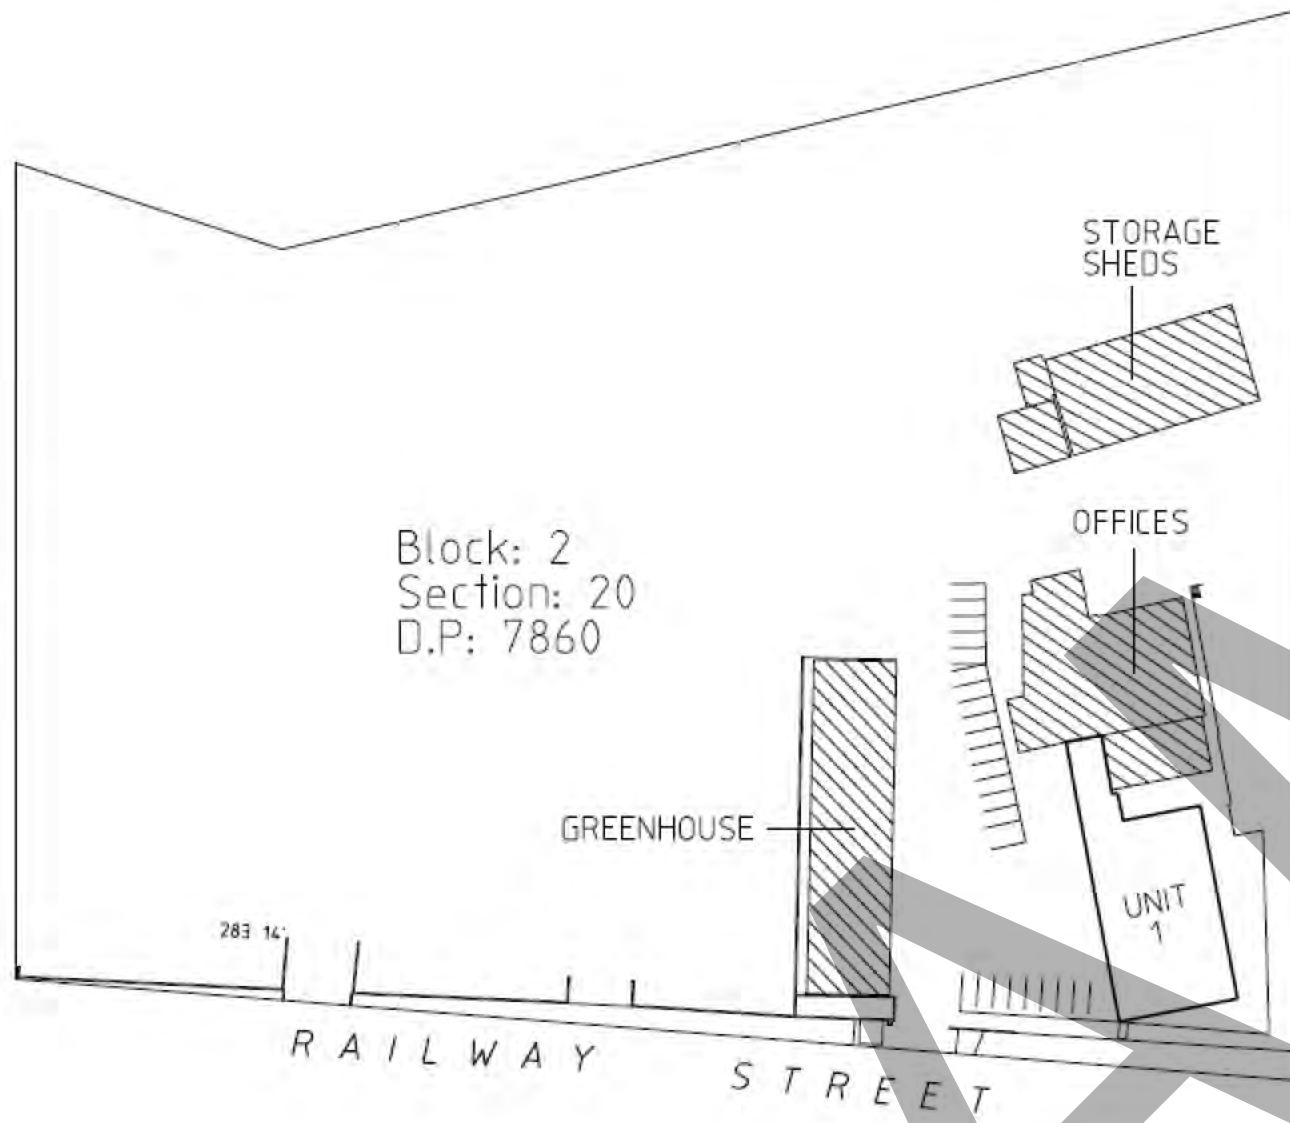

LOCATION DIAGRAM 1:1,000

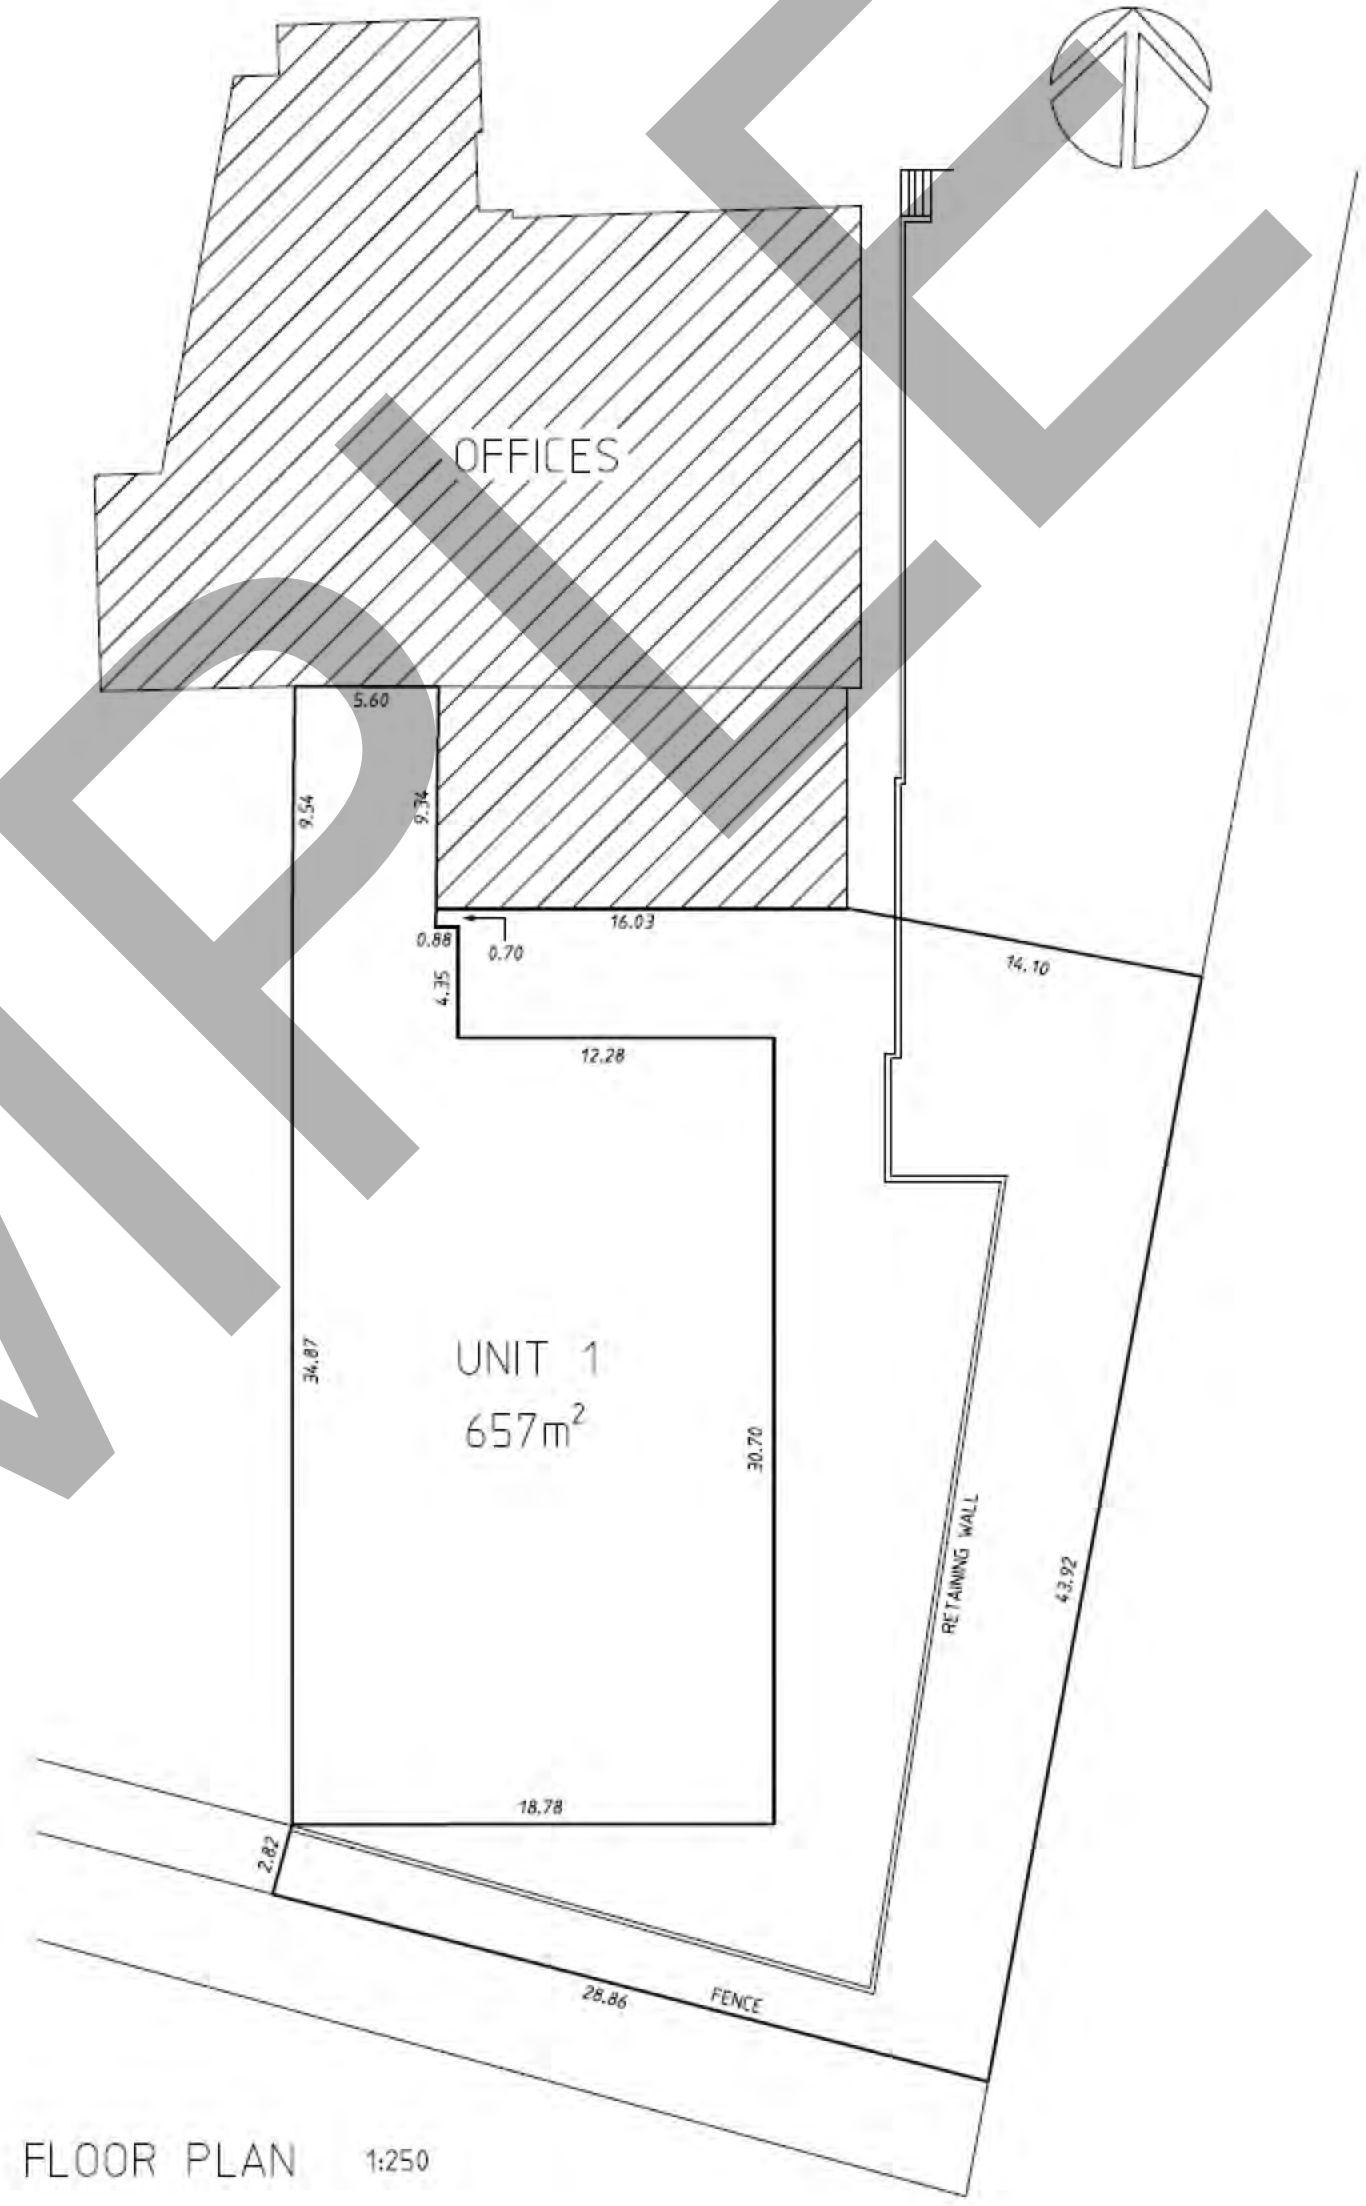

FLOOR PLAN 1:250



Sheet No. 1 of 1

SUB LEASE PLAN OF
Area/s: Unit 1
Being part of

Unit

Block
20

Section
2

Division
OAKS ESTATE

District
JERRABOMBERRA

Australian Capital Territory

I, [REDACTED]
certify this plan is an accurate and adequate
representation of Area's [REDACTED]
as at 31/01/20
Signed: [REDACTED]
Date: 31/01/20
Title: ARCHITECTURAL DRAFTSMAN

Deposited in the office of the Registrar of Titles at Canberra
in the Australian Capital Territory at

1:57 pm, 18/02/2020

Approved [Signature]
David Pryce
Registrar-General



Registrar of Titles

SUB LEASE PLAN No.

9179