


PTS GUILDFORD TOWN LOTS &



CORR. F.B. PLAN  
 INDEX PLAN PERTH 2000 20.31  
 C.T. [redacted]  
 now [redacted]

APPROVED  
 23 - 3 - 09

PLAN

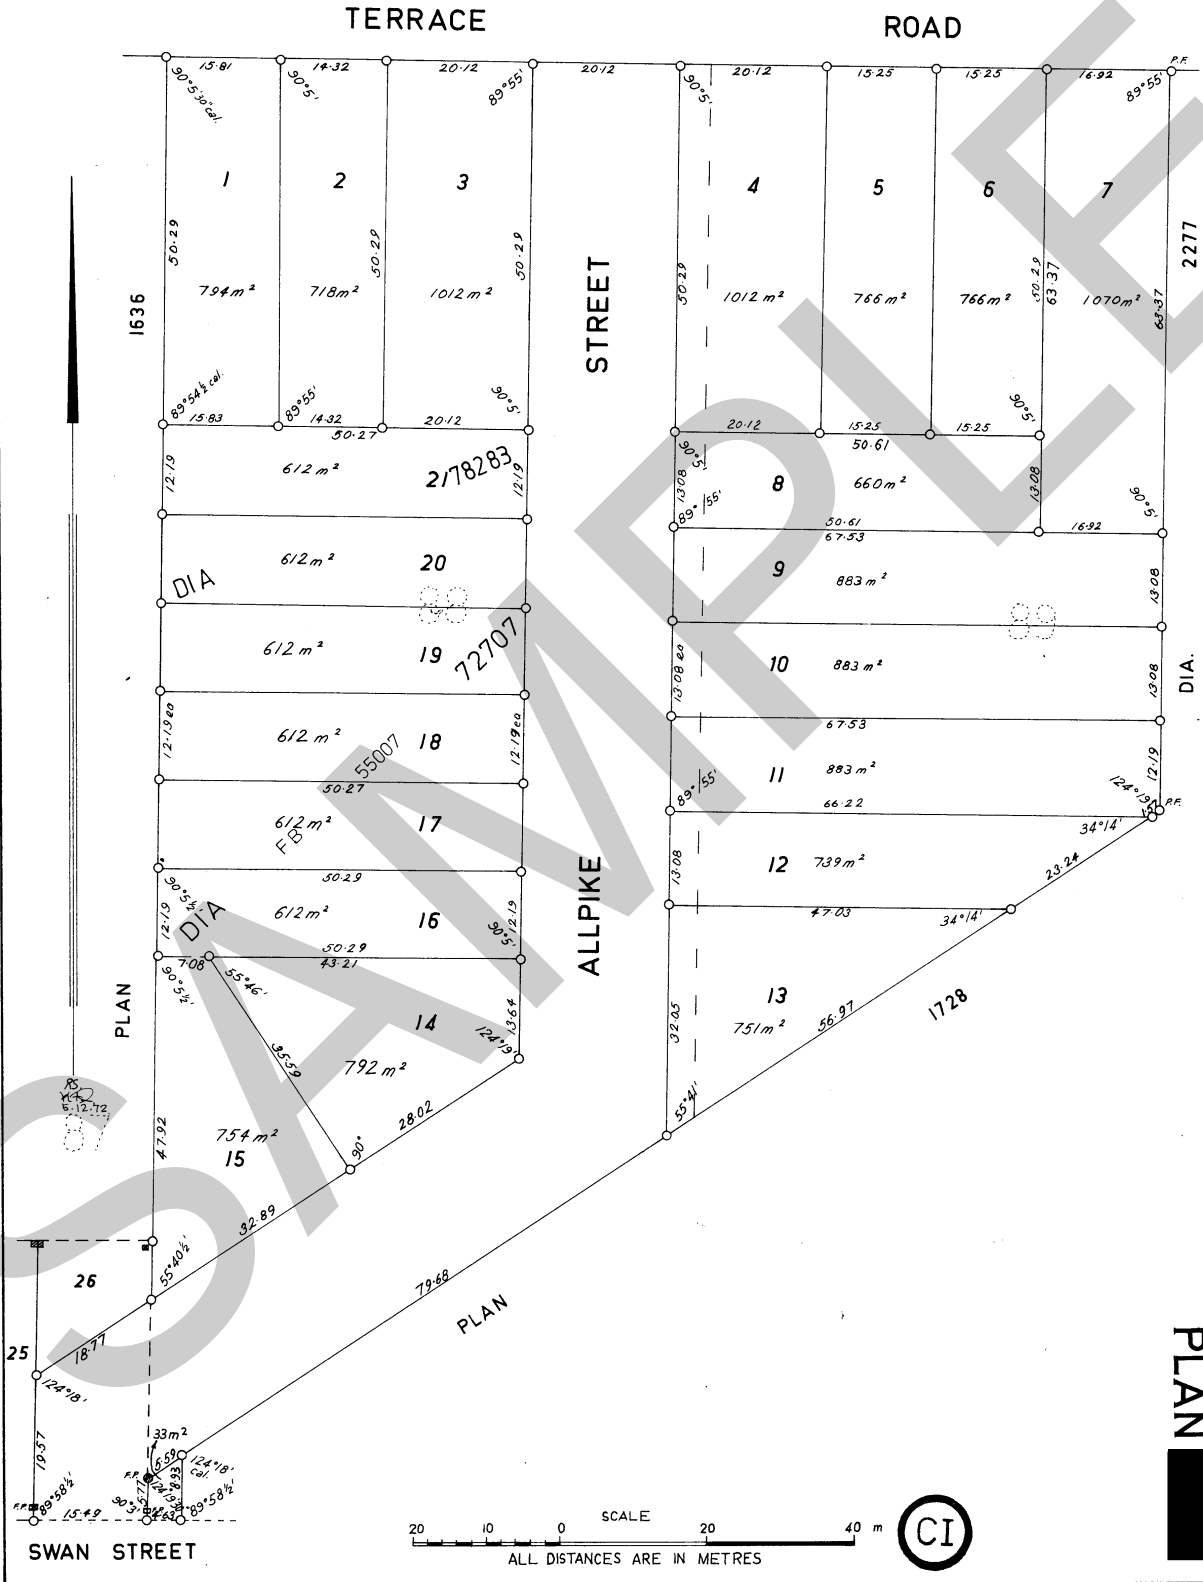

# Plan 1234

<b>Lot</b>	<b>Certificate of Title</b>	<b>Lot Status</b>	<b>Part Lot</b>
1	123/45 (Cancelled)	Registered	
1	2222/333	Registered	
2	2222/333	Registered	
2	123/45 (Cancelled)	Registered	
3	2222/333	Registered	
3	123/45 (Cancelled)	Registered	
4	1111/444	Registered	
5	1111/444	Registered	
6	1111/444	Registered	
7	666/88	Registered	
8	1111/444	Registered	
9	1111/444	Registered	
10	1111/444	Registered	
11	1111/444	Registered	
12	1111/444	Registered	
13	1111/444	Registered	
14	1111/999	Registered	
15	2222/222	Registered	
16	2222/111 (Cancelled)	Retired	
17	2222/111 (Cancelled)	Retired	
18	777/55 (Cancelled)	Retired	
19	2222/33 (Cancelled)	Retired	
19	2222/334 (Cancelled)	Retired	
20	2222/335 (Cancelled)	Retired	
20	2222/33 (Cancelled)	Retired	
21	777/99 (Cancelled)	Retired	
21	2222/336 (Cancelled)	Retired	