

PLAN OF SUBDIVISION OF
PART OF CROWN ALLOTMENT 4 SEC A
PARISH OF TRUGANINA
COUNTY OF BOURKE
MEASUREMENTS ARE IN FEET AND INCHES
VOL.8569 FOL.308

LP 66392


EDITION 1
APPROVED 30/08/65

4 SHEETS
SHEET 1.

COLOUR CODE
E-1 = BLUE

THE LAND COLOURED BLUE
IS APPROPRIATED OR SET
APART FOR EASEMENTS OF
DRAINAGE AND SEWERAGE

DEPTH LIMITATION: 150 FEET

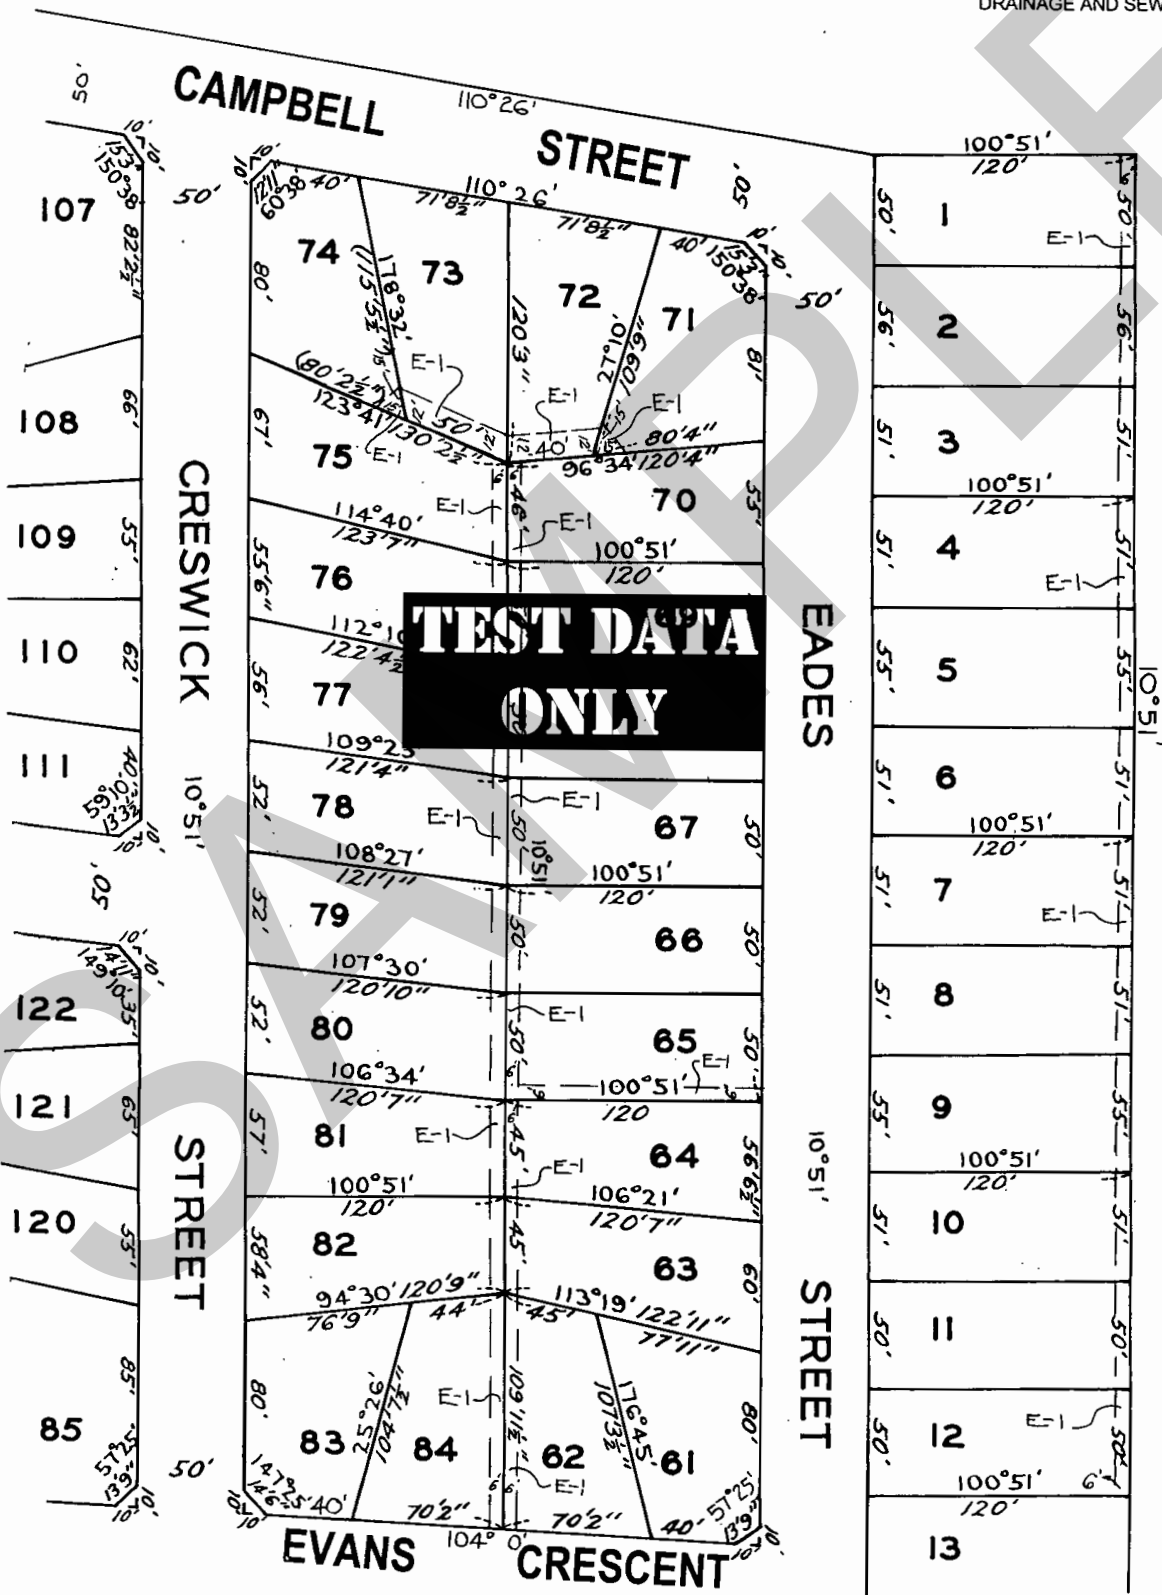

SEE SHEET 4

SEE SHEET 2


LP 66392

4 SHEETS
SHEET 2



SEE SHEET 4


SEE SHEET 1

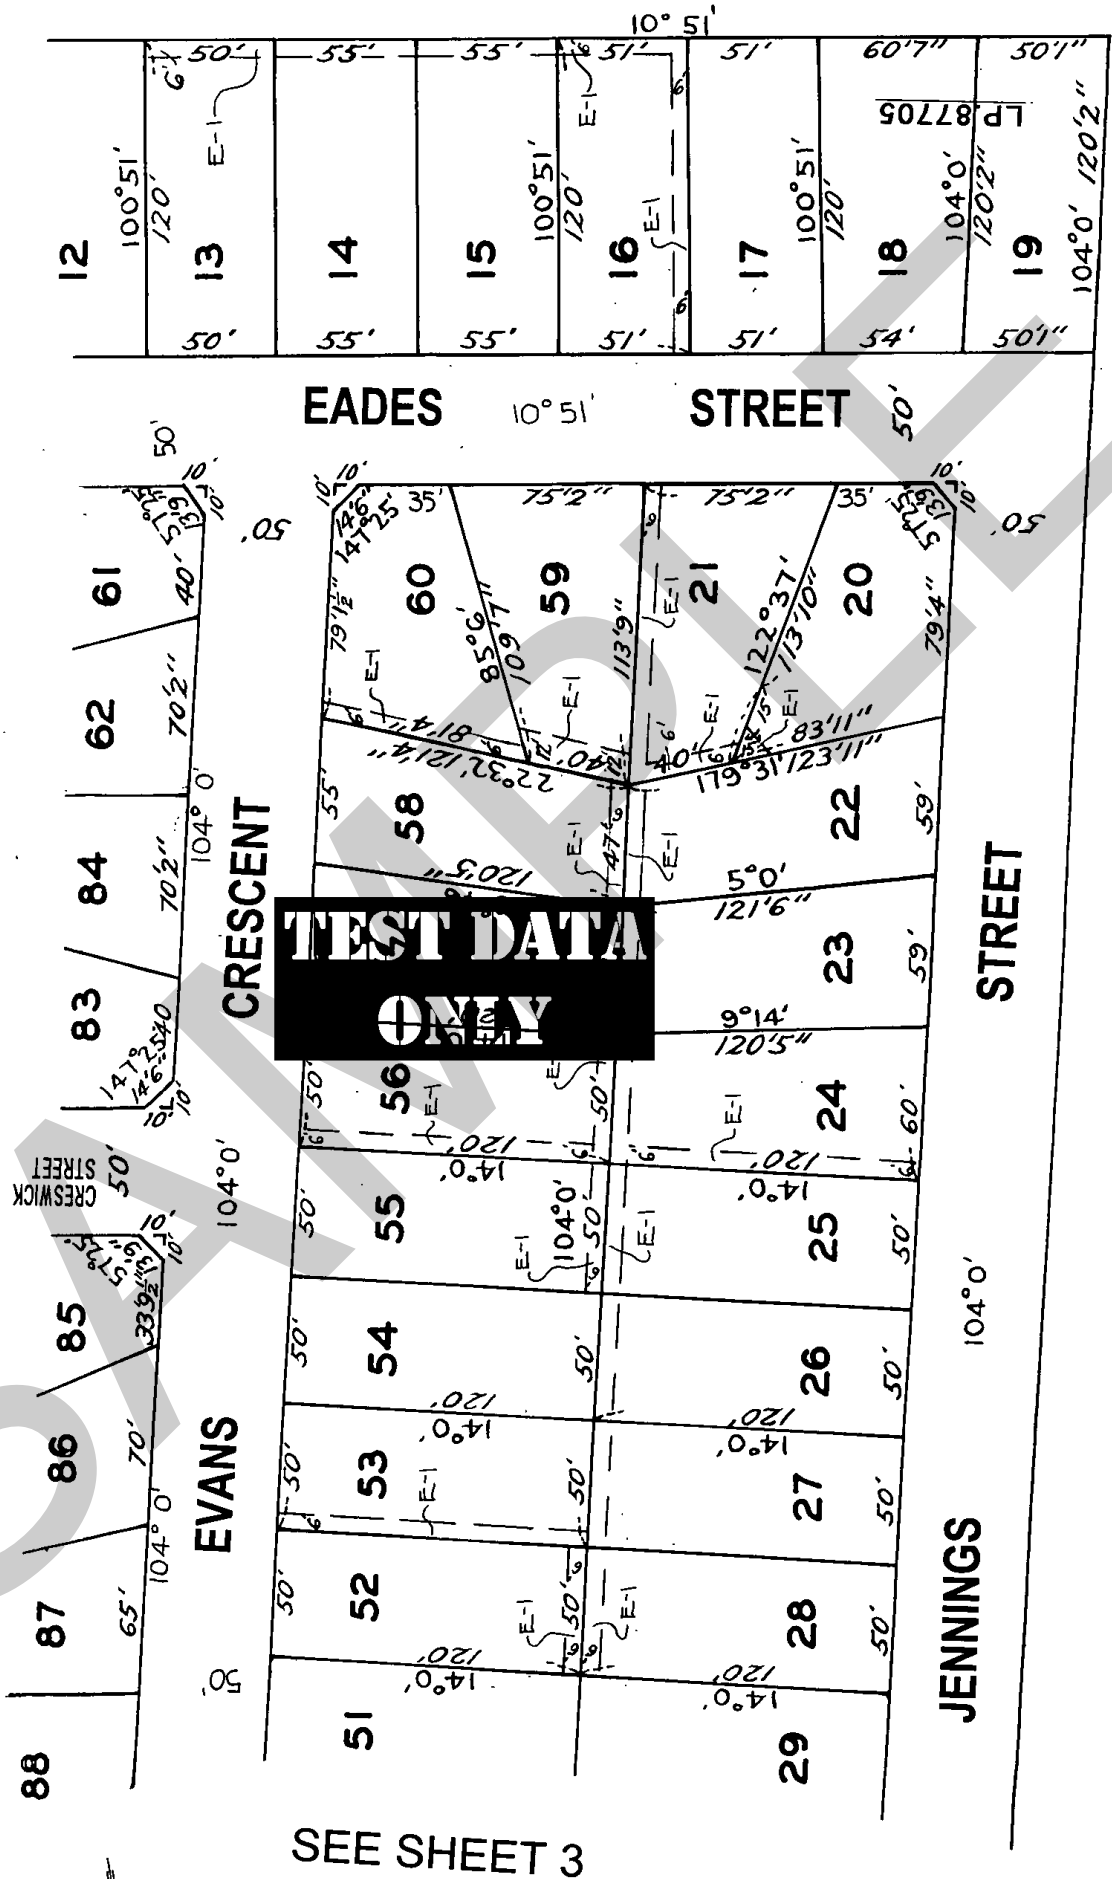

SEE SHEET 3


LP 66392

4 SHEETS
SHEET 3

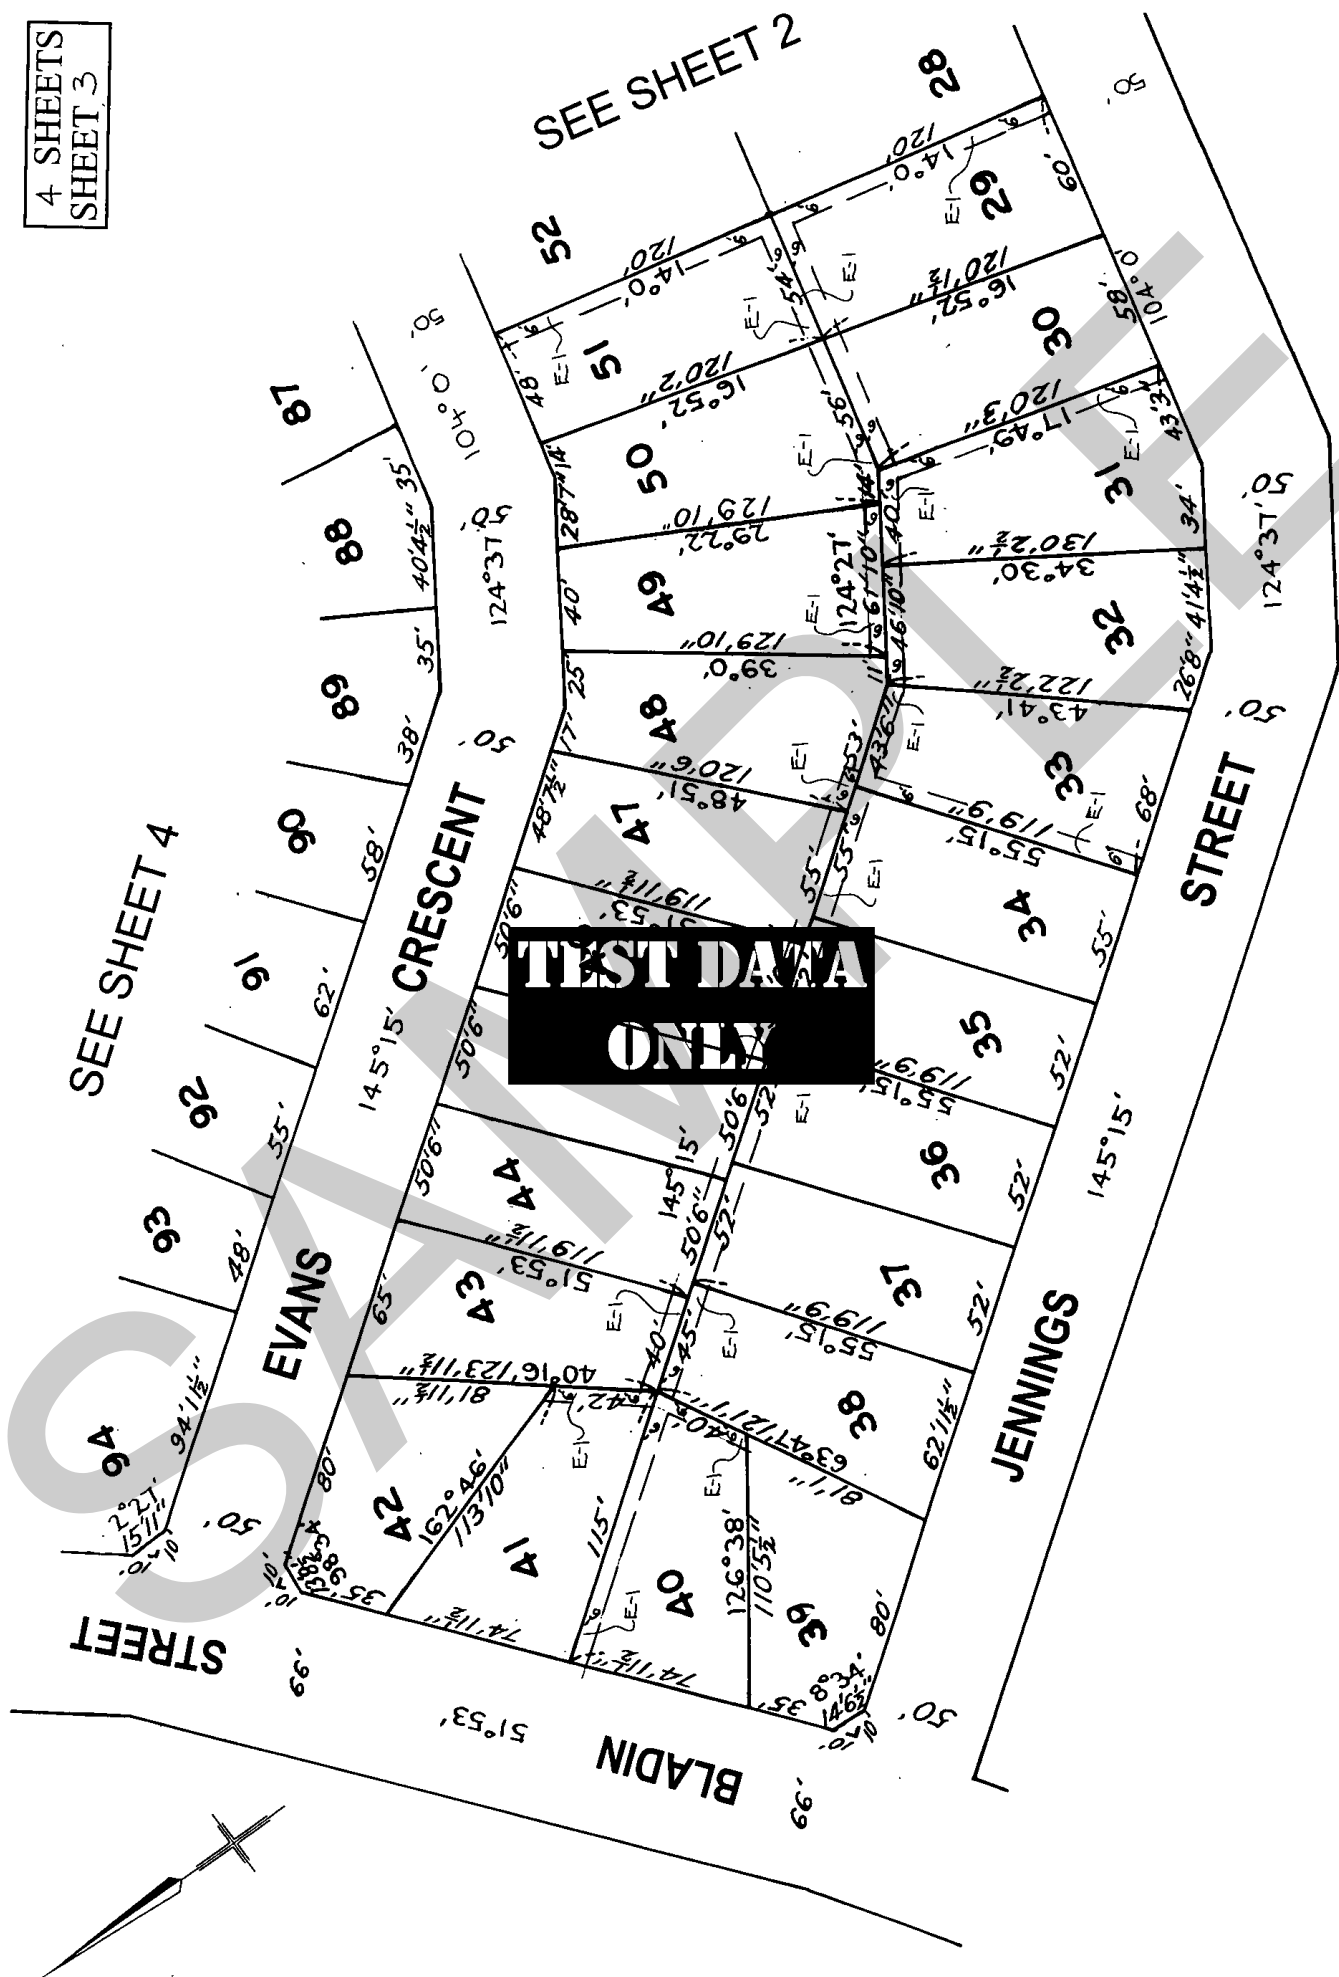

LP 66392

4 SHEETS
SHEET 4.

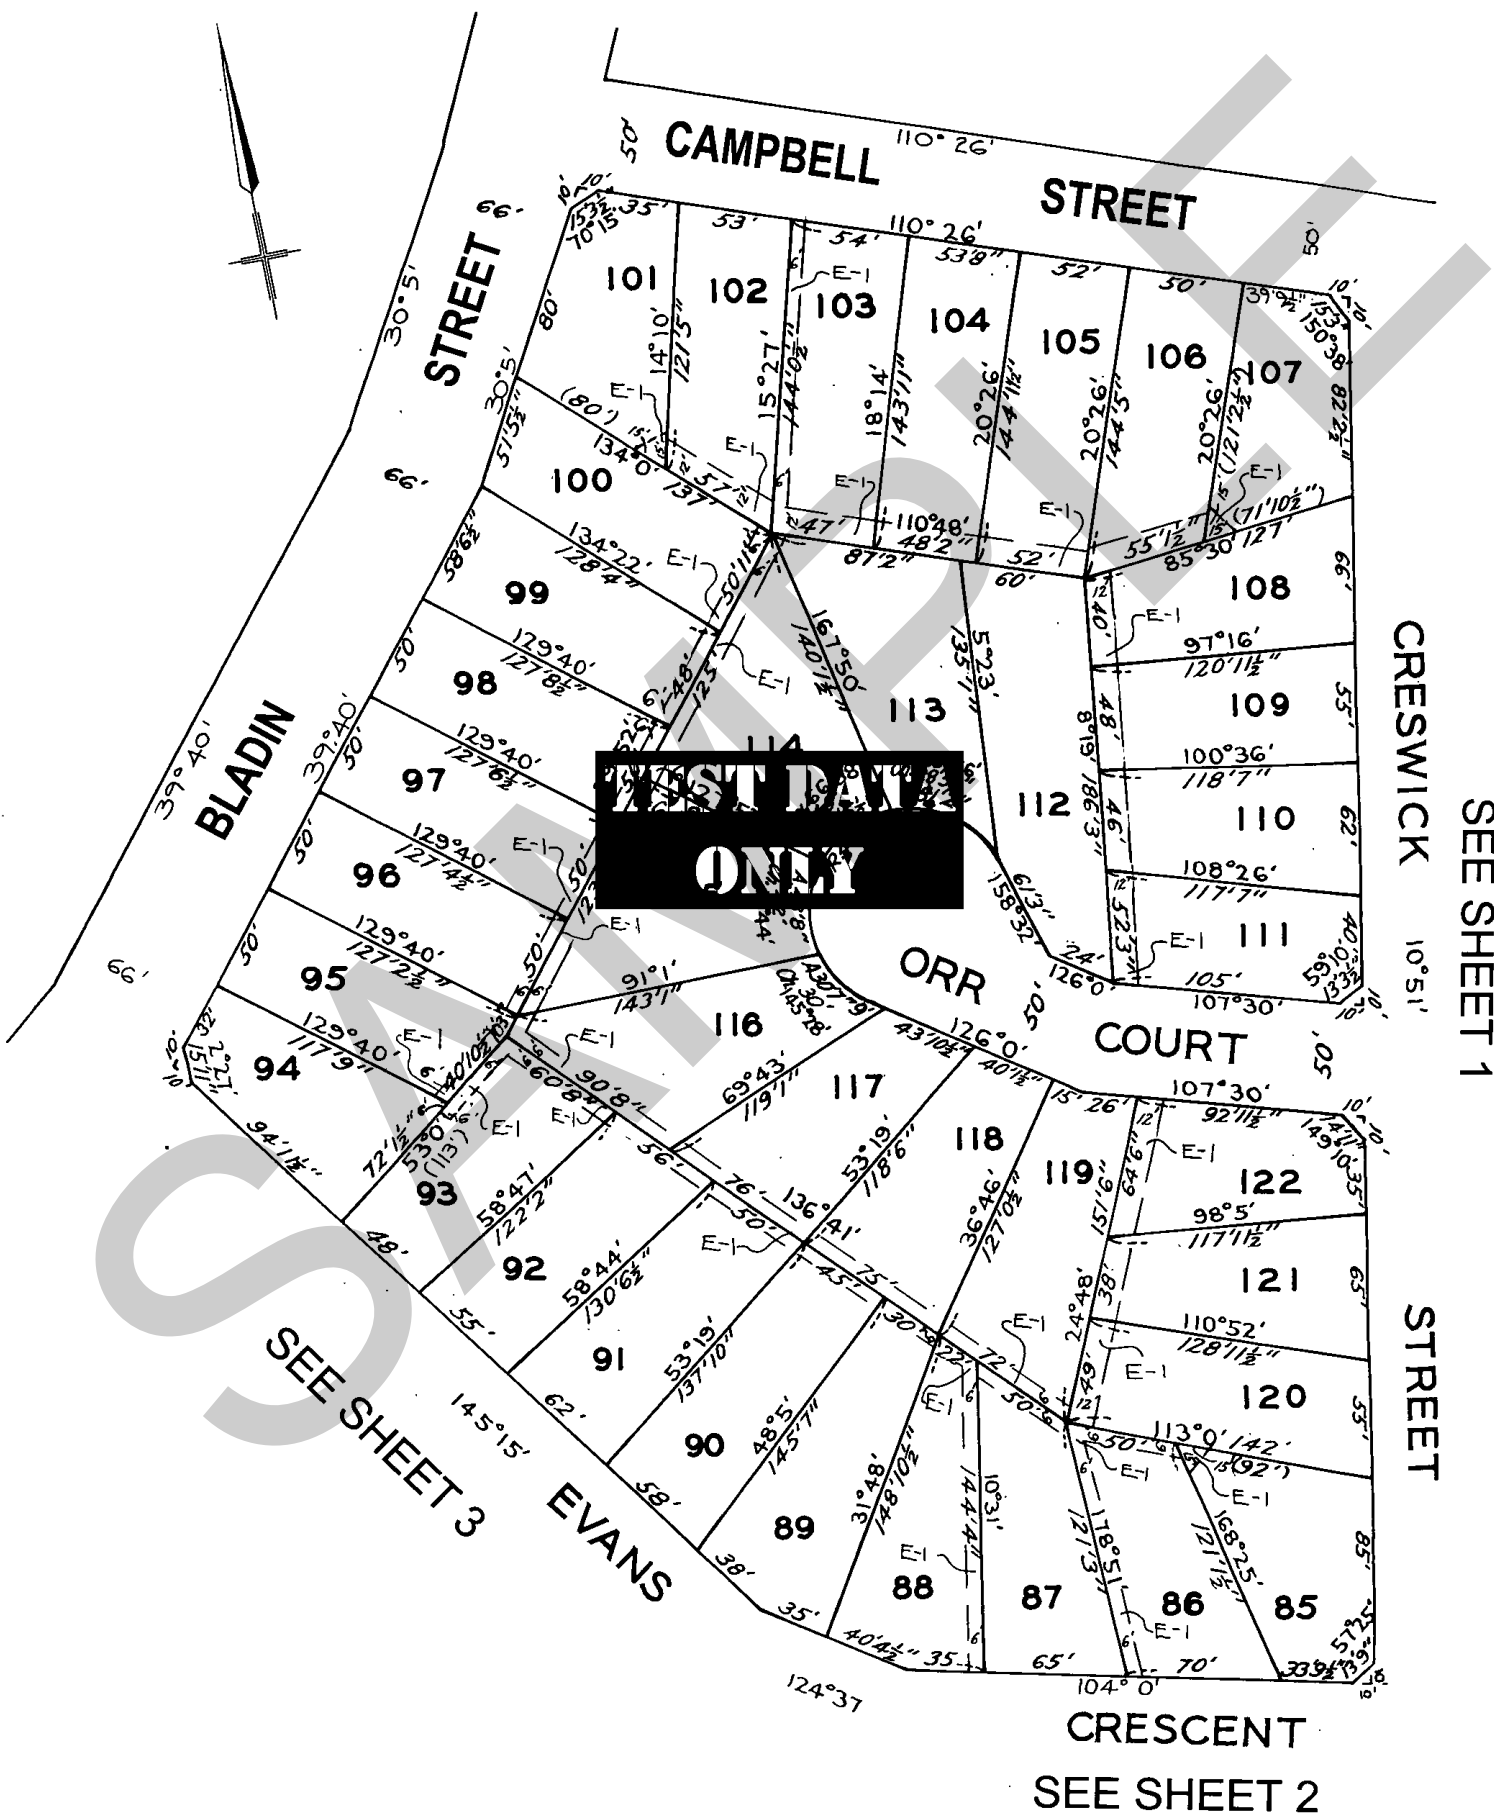

CRESWICK STREET 10'5"

SEE SHEET 1

SEE SHEET 3

CRESCENT STREET
SEE SHEET 2